

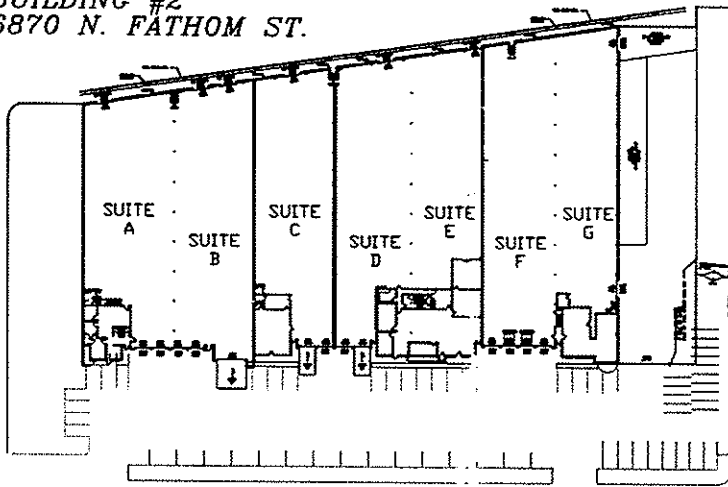



BUILDING #2  
6870 N. FATHOM ST.

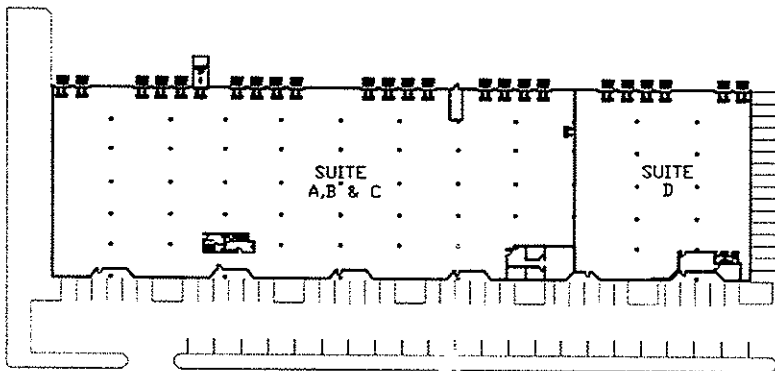

BUILDING #3  
6840 N. FATHOM ST.

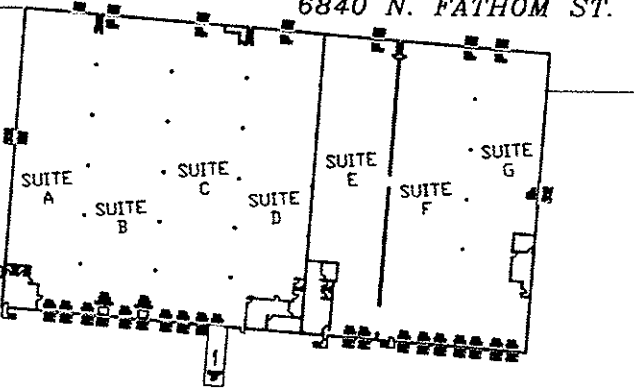

BUILDING #5  
6720 N. BASIN AVE.

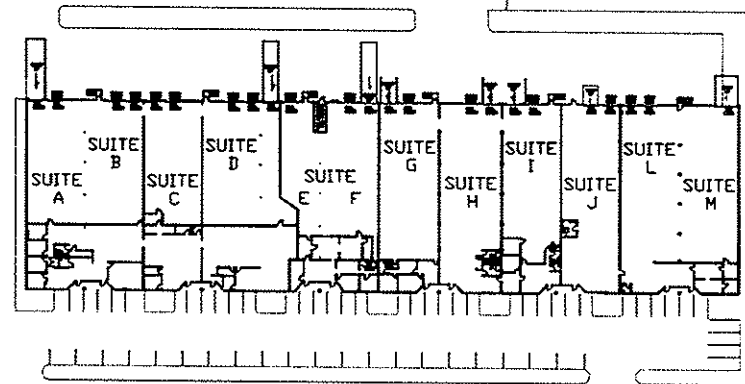

BUILDING #4  
6650 N. BASIN AVE.

1 SITE PLAN

NORTH



SHEET 1 OF 1  
SWAN ISLAND INDUSTRY CENTER  
SITE PLAN  
PORTLAND, OR 97217

FILE: SUITES\SWAN ISLAND\SITE PLAN



AMERICAN  
PROPERTY  
MANAGEMENT  
CORP.  
PORTLAND, OREGON  
503-281-7779

DATE: 3-21-2008

SCALE: 1"=120'

DRAWN BY: C.L.BENNETT